


47' 2"

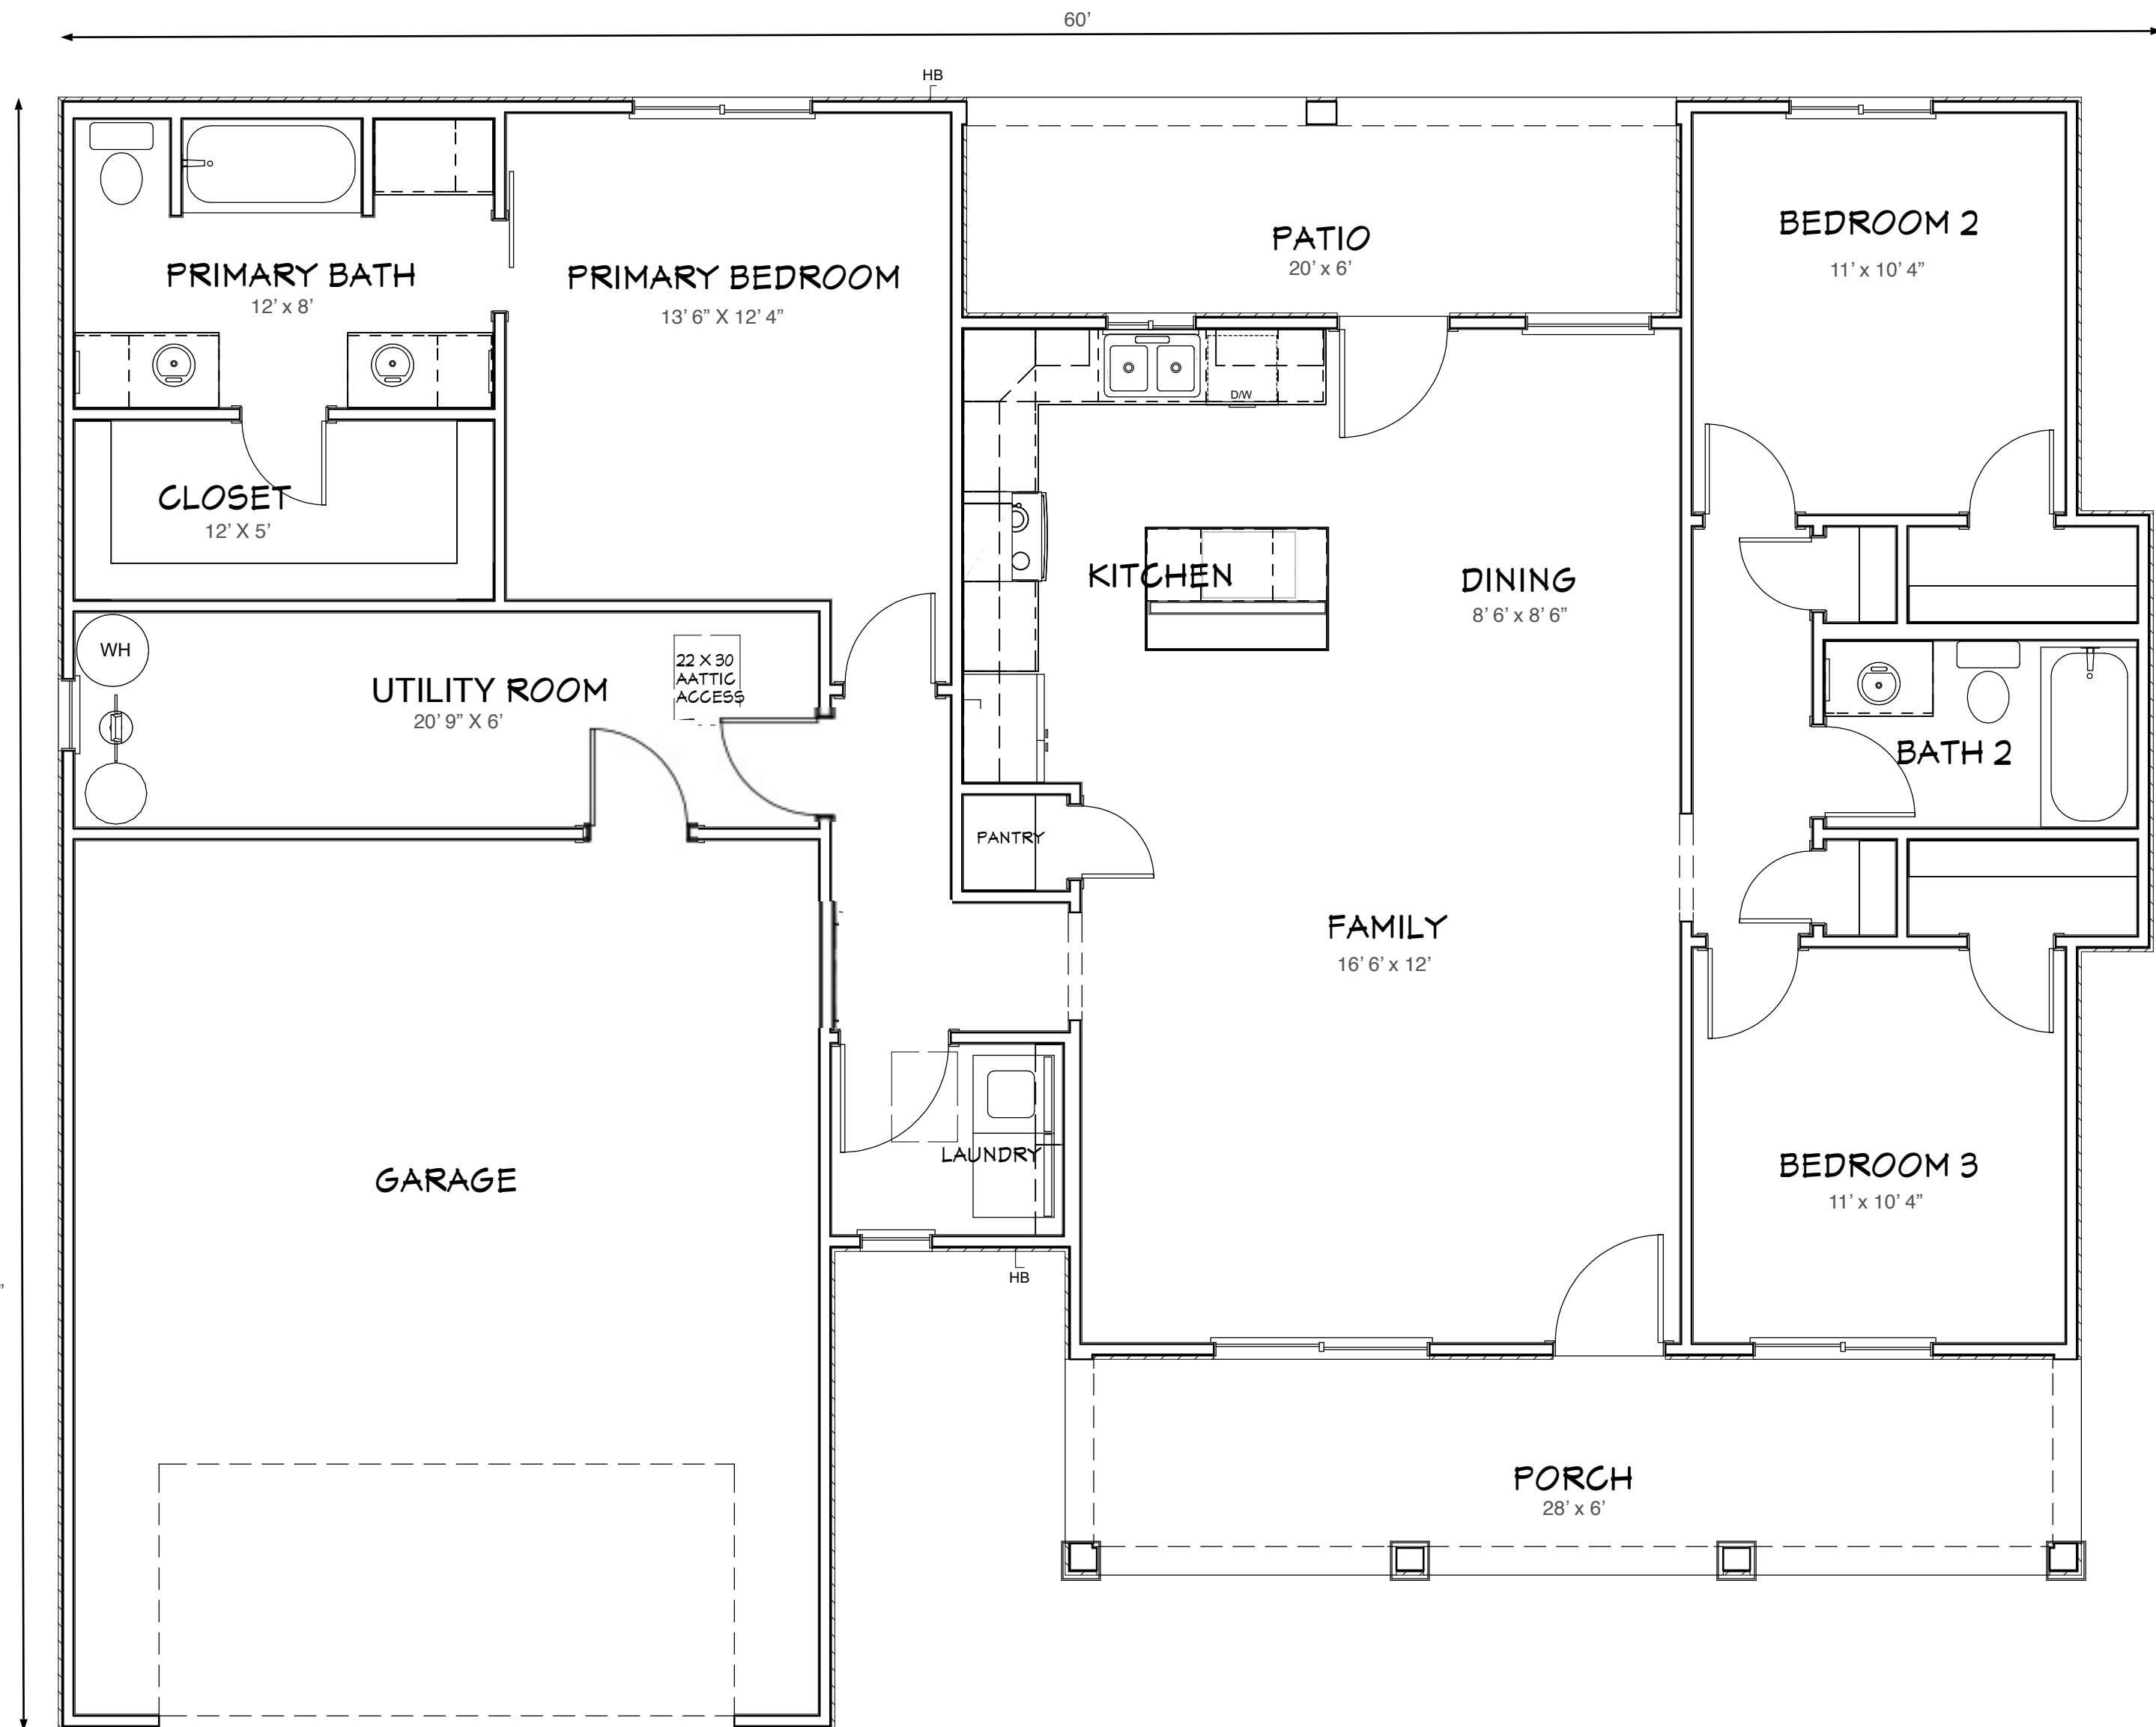

FLOOR PLAN

SCALE 1/4" = 1'-0"